

SQUARE FOOTAGE BREAKDOWN:

LOBBY: 656 SF
COMMUNITY/SENIOR: 1772 SF
RECREATION/SPORT: 4509 SF
SUPPORT SPACE: 1785 SF

TOTAL: 8744 SF

ARCHITECTS

240 WEST CRESCENT AVENUE
ALLENDALE, NJ 07401
TEL: 201.785.8855
www.zplusarchitects.com

PROJECT TEAM:
STRUCTURAL
ENV
ONE PENN CENTER, 1617 JFK BOULEVARD,
SUITE 1600, PHILADELPHIA, PA 19103
215-525-4849
MEP
LINWOOD ENGINEERING
955 LINCOLN AVENUE, GLENROCK, NJ 07452
201-857-3998

Mary Fitzpatrick Sro
NJ LIC# 15918
seal:


ALLENDALE
RECREATION CENTER
West Crescent Ave, Allendale, NJ

Copyright © 2019 - Z+ Architect, LLC
All dimensions and existing conditions shall be
verified by the contractor before
proceeding with the work.

REV	DATE	DESCRIPTION

SHEET TITLE:
PROPOSED FIRST FLOOR
PLAN

DESIGN DELIVERABLE: -	SHEET NUMBER: A-1
ISSUE DATE: 6.16.22	
PROJECT #: 1908	
DRAWN BY: Author	
CHECKED BY: Checker	

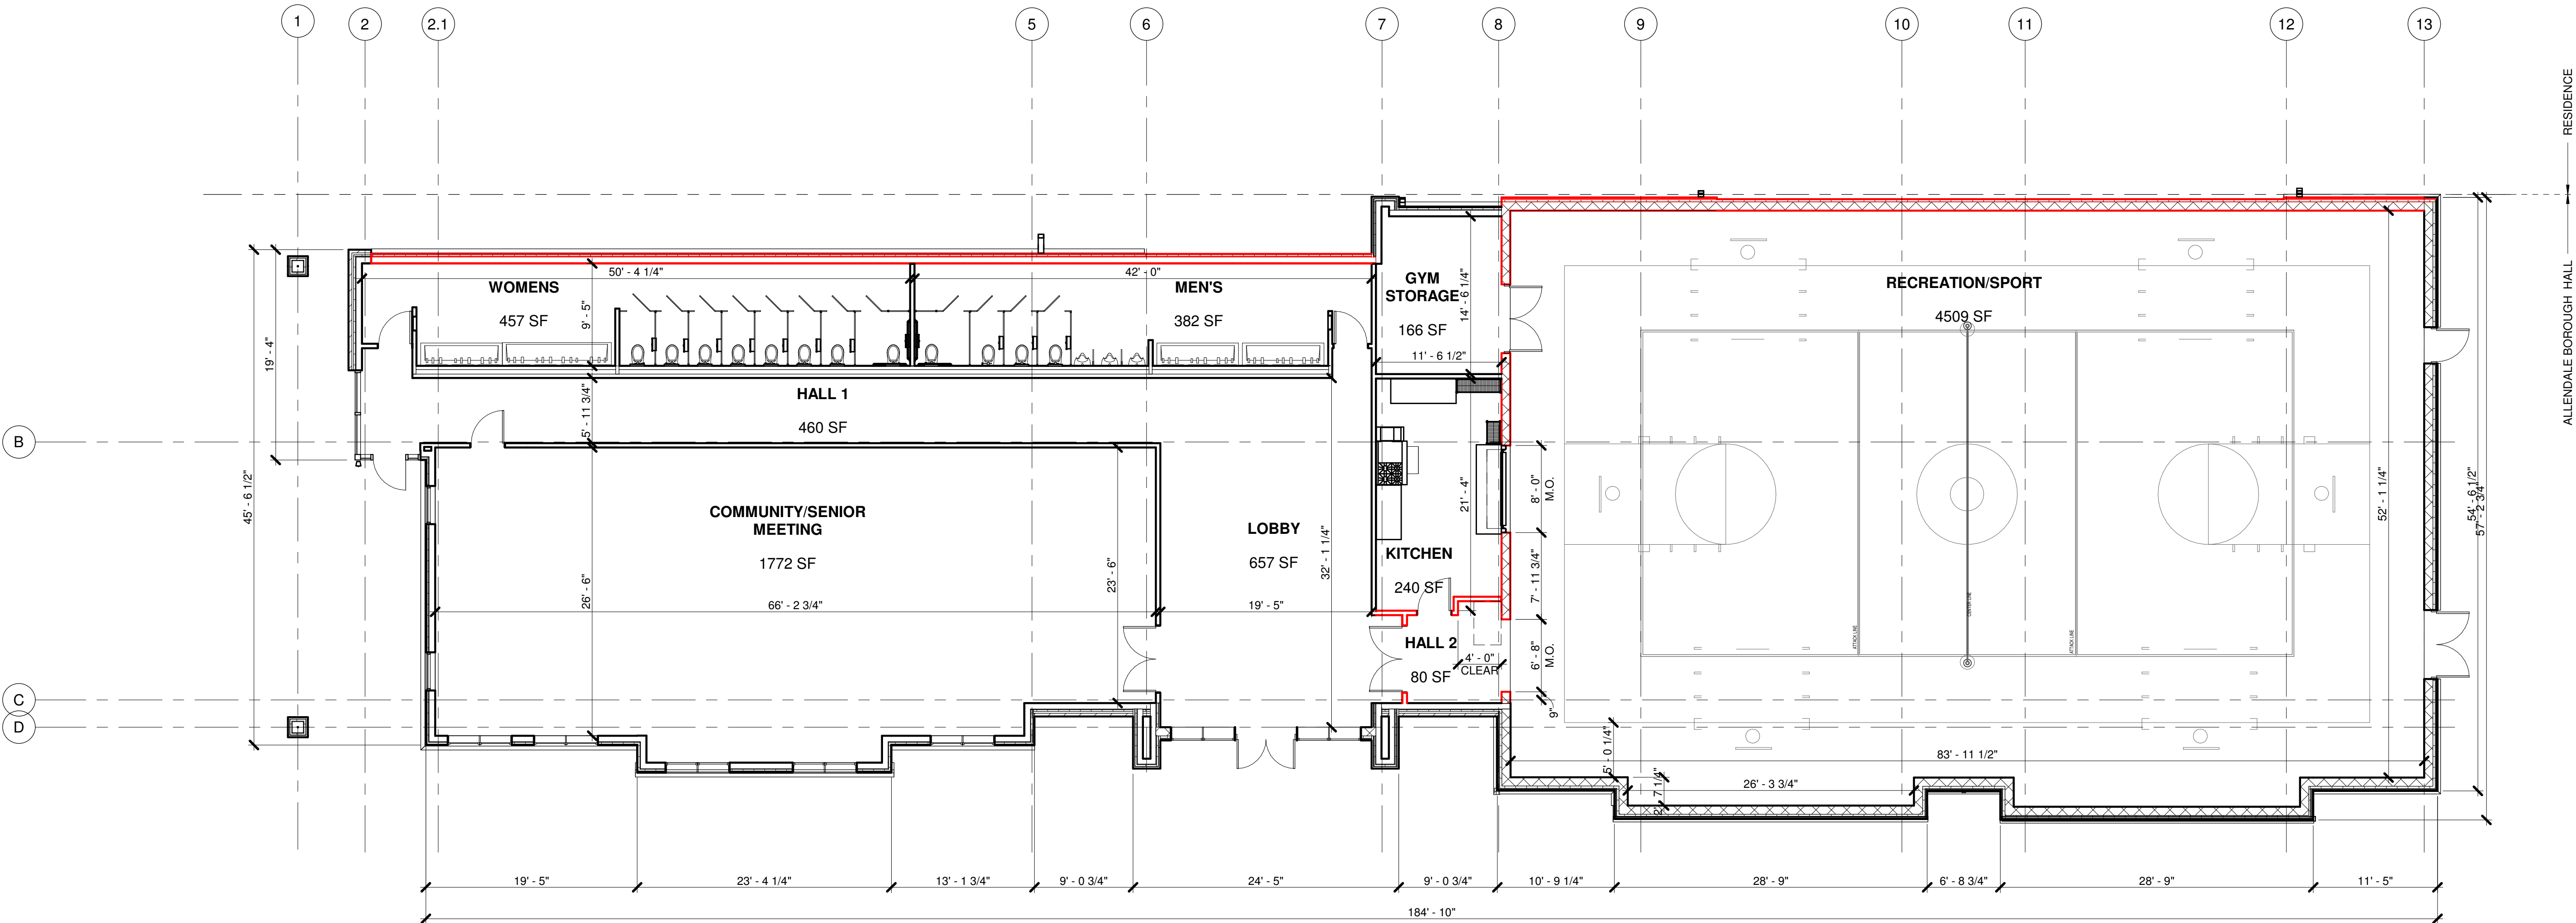

② 1ST FLOOR CONSTRUCTION PLAN
1/8" = 1'-0"

PROGRESS PRINTS
NOT FOR CONSTRUCTION

PROJECT TEAM:

STRUCTURAL
ENV
ONE PENN CENTER, 1617 JFK BOULEVARD,
SUITE 1600, PHILADELPHIA, PA 19103
215-525-4849

MEP
LINWOOD ENGINEERING
955 LINCOLN AVENUE, GLENROCK, NJ 07452
201-857-3998

Mary Fitzpatrick Scro
NJ LIC# 15918
seal:

ALLENDALE
RECREATION CENTER

West Crescent Ave, Allendale, NJ

Copyright © 2019 - Z+ Architect, LLC
All dimensions and existing conditions shall be
verified by the contractor before
proceeding with the work.

REV	DATE	DESCRIPTION




SHEET TITLE:
EXTERIOR ELEVATIONS

DESIGN DELIVERABLE: -	ISSUE DATE: 6.16.22	PROJECT #: 1908	DRAWN BY: JHM	CHECKED BY: JHM	SHEET NUMBER: A-2



1 FRONT ELEVATION
1/8" = 1'-0"

PROGRESS PRINTS
NOT FOR CONSTRUCTION

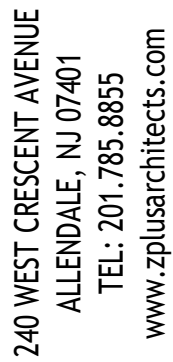  

STRUCTURAL
ENV
ONE PENN CENTER, 1617 JFK BOULEVARD
SUITE 1600, PHILADELPHIA, PA 19103
215-525-4849

MEP
LINWOOD ENGINEERING
955 LINCOLN AVENUE, GLENROCK, NJ 07452
201-857-3998

Mary Fitzpatrick Scro
NJ LIC# 15918

ALLENDALE RECREATION CENTER

West Crescent Ave, Allendale, NJ

Copyright © 2019, Z+ Architect, LLC
All dimensions and existing conditions shall be checked & verified by the contractor before proceeding with the work

SHEET TITLE:

EXTERIOR ELEVATIONS

SHEET NUMBER

A-3

PROGRESS PRINTS
NOT FOR CONSTRUCTION



ARCHITECTS

911

240 WEST CRESCENT AVENUE

ALLENDALE, NJ 07401

TEL: 201.785.8855

WWW.ZPLUSARCHITECTS.COM

PROJECT TEAM:

STRUCTURAL
ENV
ONE PENN CENTER, 1617 JFK BOULEVARD,
SUITE 1600, PHILADELPHIA, PA 19103
215-525-4849

MEP
LINWOOD ENGINEERING
955 LINCOLN AVENUE, GLENROCK, NJ 07452
201-857-3998

Mary Fitzpatrick Scro
NJ LIC# 15918
seal:

ALLENDALE
RECREATION CENTER

West Crescent Ave, Allendale, NJ

Copyright © 2019 - Z+ Architect, LLC
All dimensions and existing conditions shall be
checked and verified by the contractor before
proceeding with the work.

REV	DATE	DESCRIPTION

SHEET TITLE:
EXTERIOR RENDERS

DESIGN DELIVERABLE: -	SHEET NUMBER: A-5
ISSUE DATE: 6.16.22	
PROJECT #: 1908	
DRAWN BY: Author	
CHECKED BY: Checker	



240 WEST CRESCENT AVENUE
ALLENDALE, NJ 07401
TEL: 201.785.8855
www.zplusarchitects.com

911

ARCHITECTS

PROJECT TEAM:
STRUCTURAL
ENV
ONE PENN CENTER, 1617 JFK BOULEVARD,
SUITE 1600, PHILADELPHIA, PA 19103
215-525-4849
MEP
LINWOOD ENGINEERING
955 LINCOLN AVENUE, GLENROCK, NJ 07452
201-857-3998

Mary Fitzpatrick Scro
NJ LIC# 15918
seal:

ALLENDALE
RECREATION CENTER

West Crescent Ave, Allendale, NJ

Copyright © 2019 - Z+ Architect, LLC
All dimensions and existing conditions shall be
checked by the contractor before
proceeding with the work

REV	DATE	DESCRIPTION

SHEET TITLE:
EXTERIOR RENDERS

DESIGN DELIVERABLE: -	SHEET NUMBER: A-7
ISSUE DATE: 6.16.22	
PROJECT #: 1908	
DRAWN BY: Author	
CHECKED BY: Checker	