



240 WEST CRESCENT AVENUE
ALLENDALE, NJ 07401
TEL: 201.785.8855
www.zplusarchitects.com

PROJECT TEAM:

Architect:
Mary FitzPatrick Schro
NJ LIC# 15918

Maple Residence

22 Maple Street
Allendale, NJ
Copyright © 2019 - Z+ Architect, LLC
All dimensions and existing conditions shall be verified by the contractor before proceeding with the work.

REV	DATE	DESCRIPTION

SHEET TITLE:
ELEVATIONS

DESIGN DELIVERABLE:
PLANNING BOARD
ISSUE DATE:
10.15.2021
PROJECT #:
2109
DRAWN BY:
jhm
CHECKED BY:
ms

SHEET NUMBER:
A-2.1




① FRONT ELEVATION
1/4" = 1'-0"



② REAR ELEVATION
1/4" = 1'-0"



① STREET ELEVATION
1/4" = 1'-0"

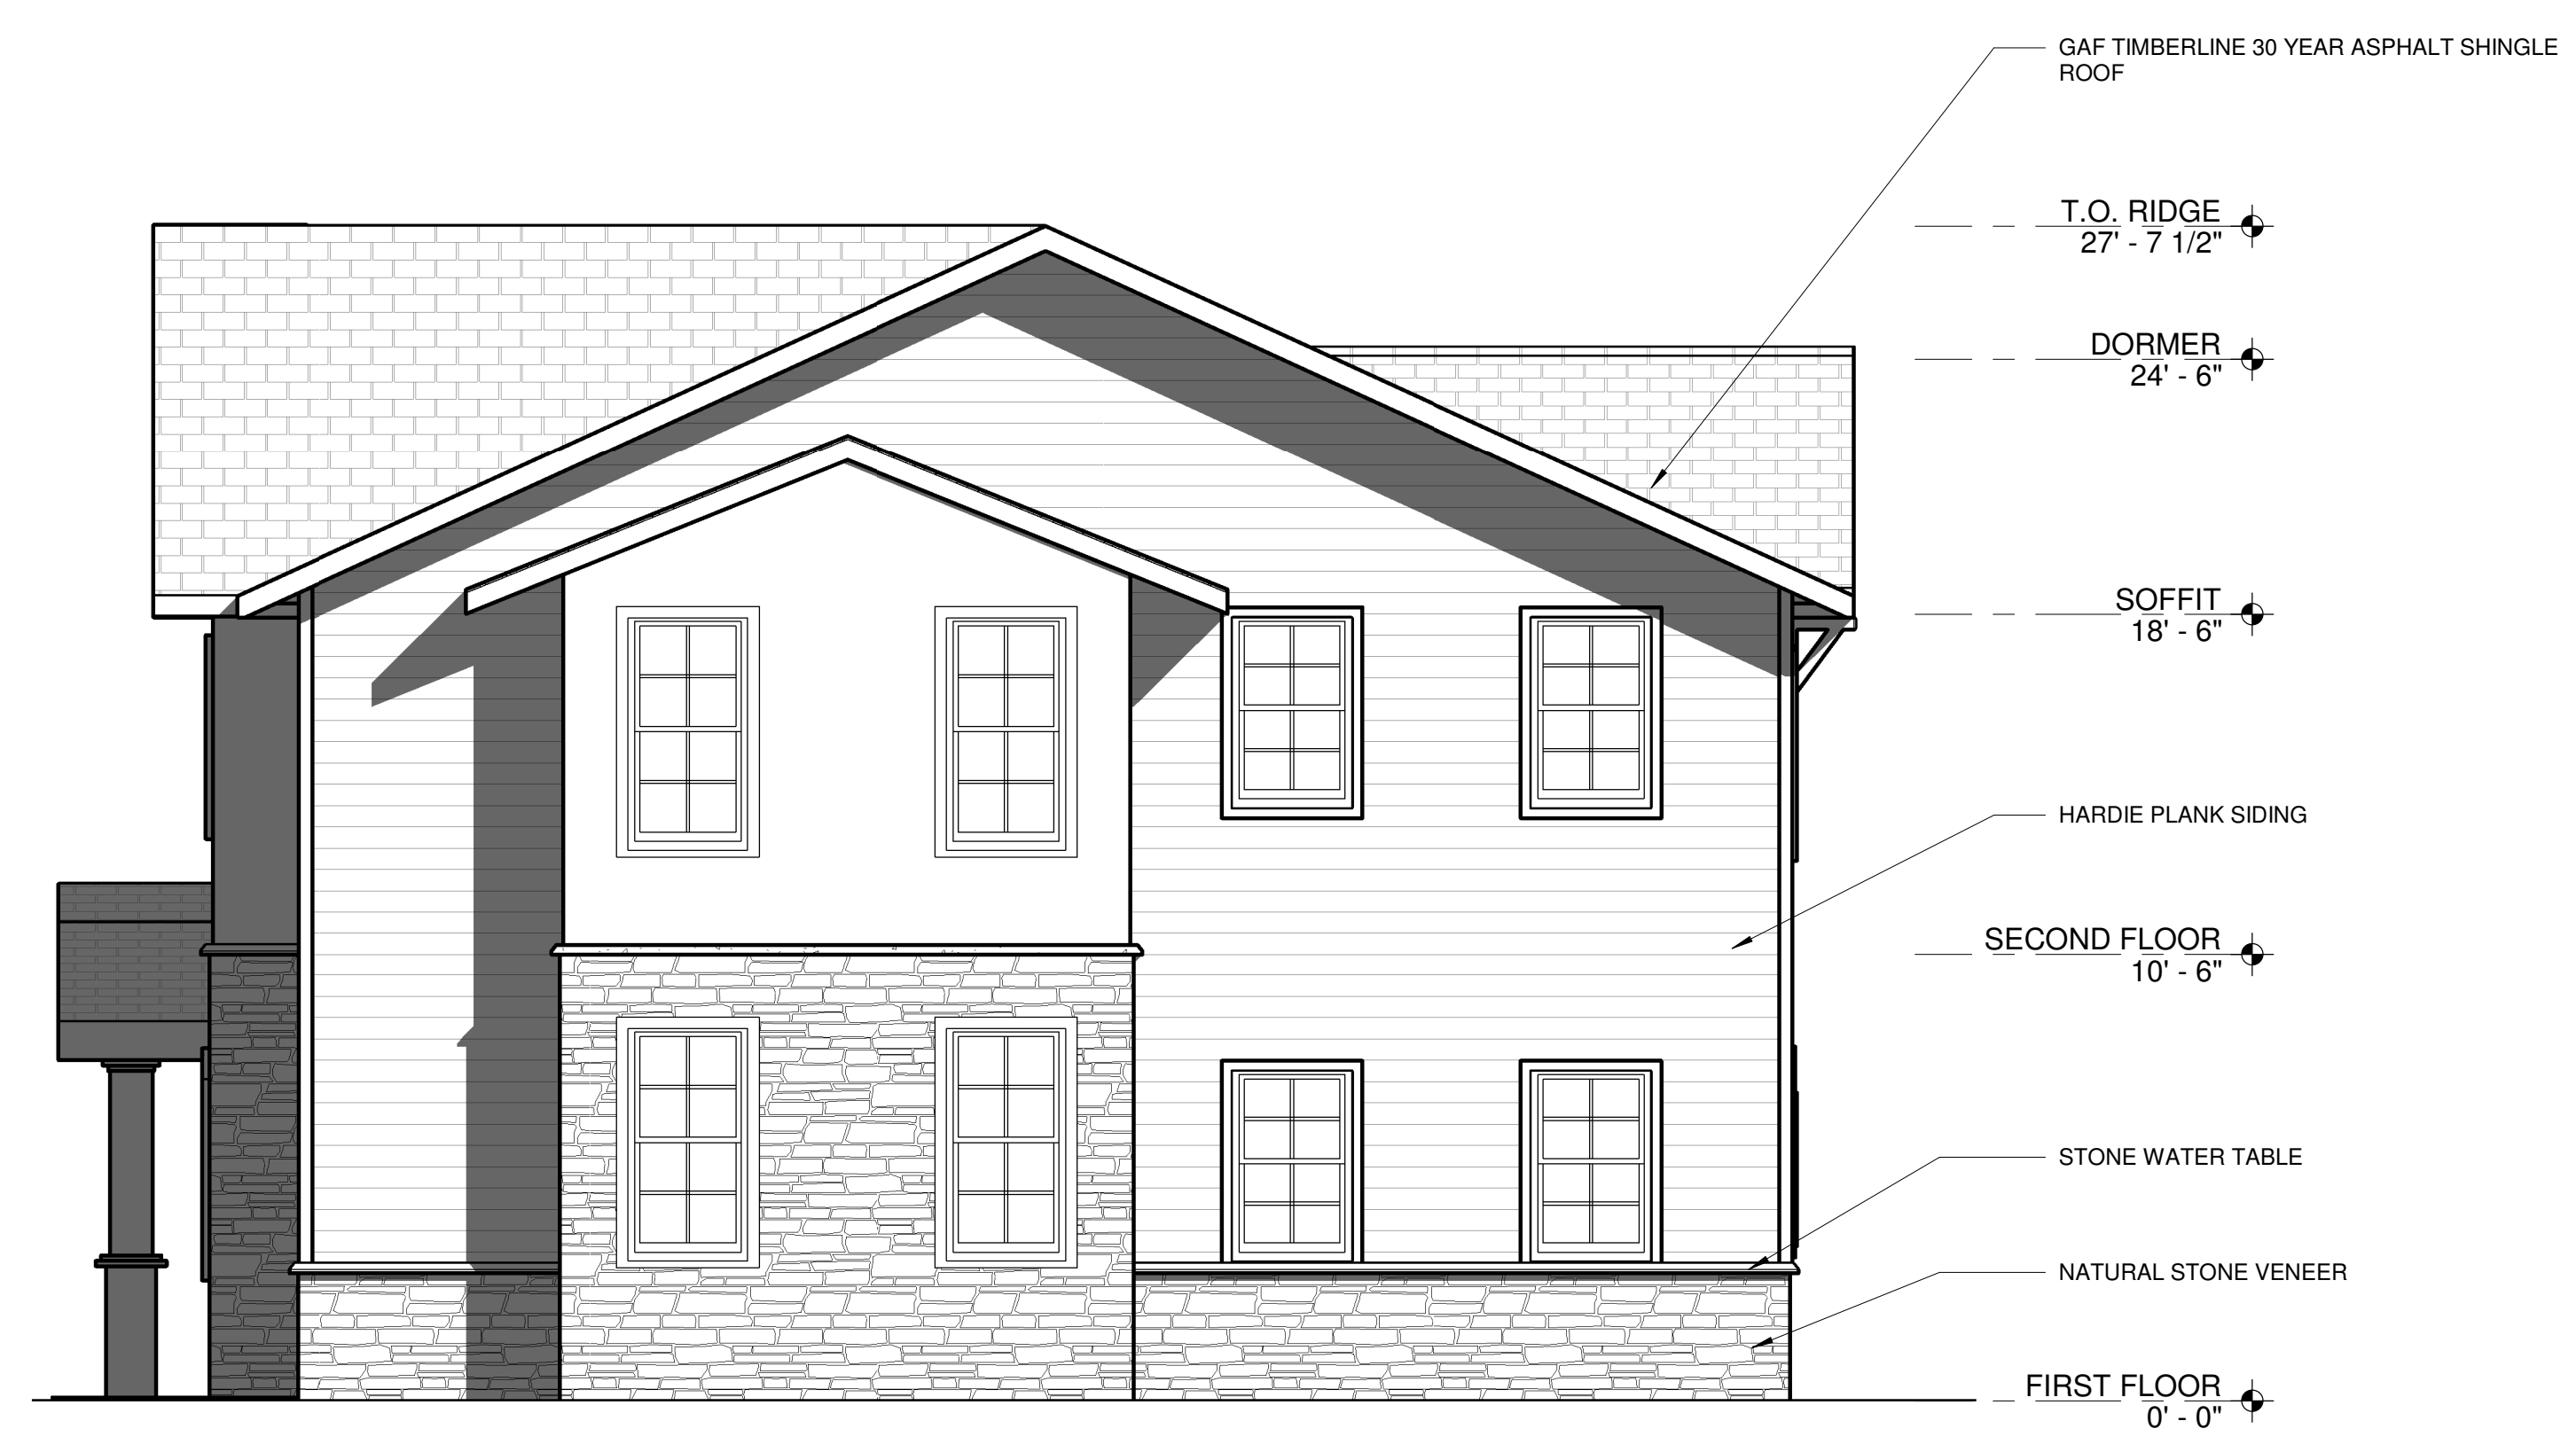

② SIDE ELEVATION
1/4" = 1'-0"

ARCHITECTS
240 WEST CRESCENT AVENUE
ALLENDALE, NJ 07401
TEL: 201.785.8855
www.zplusarchitects.com

PROJECT TEAM:

Architect:
Mary FitzPatrick Scro
NJ LIC# 15918

Maple Residence

22 Maple Street
Allendale, NJ
Copyright © 2019 - Z+ Architect, LLC
All dimensions and existing conditions shall be
verified by the contractor before
proceeding with the work.

REV	DATE	DESCRIPTION

SHEET TITLE:
ELEVATIONS

DESIGN DELIVERABLE:
PLANNING BOARD

ISSUE DATE:
10.15.2021

PROJECT #:
2109

DRAWN BY:
jhm

CHECKED BY:
ms

SHEET NUMBER:
A-2.2