


RAMSEY BROOK OUTFALL LOCATIONS
[SEE SHEET 4]

VALENTINE BROOK OUTFALL LOCATIONS
[SEE SHEET 2]

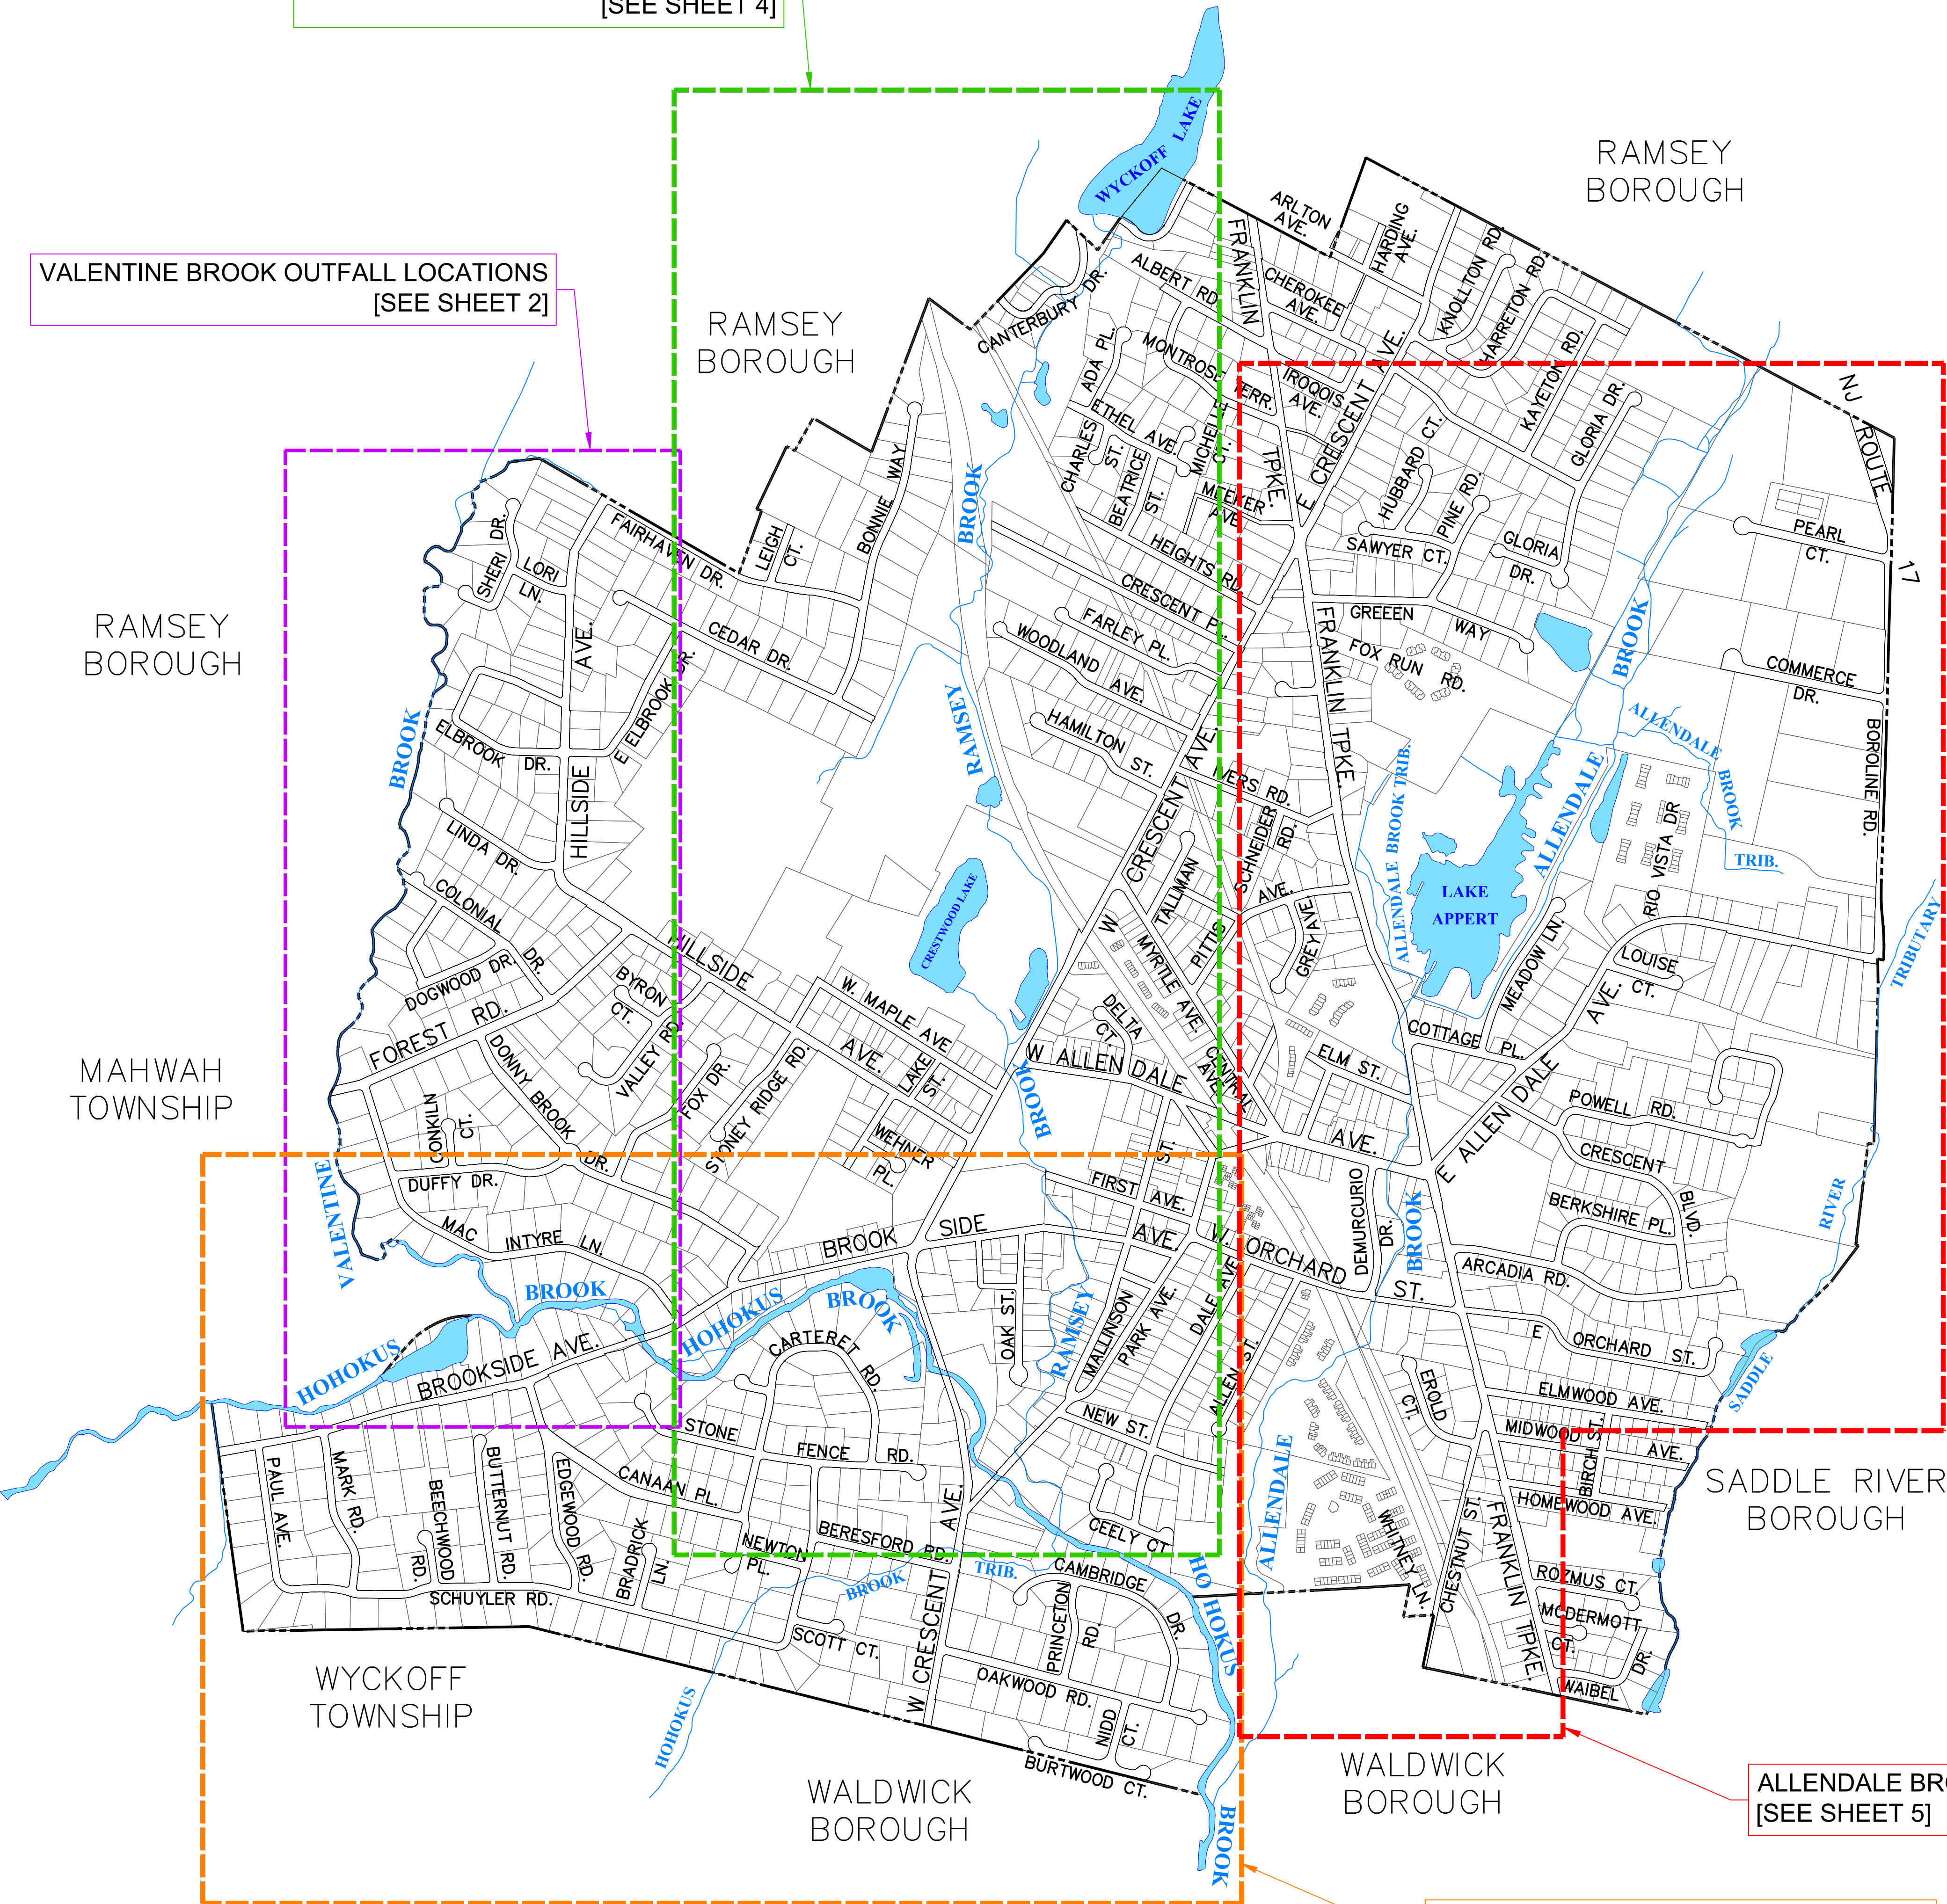

STORMWATER POLLUTION PREVENTION PLAN
PREPARED FOR
BOROUGH OF ALLENDALE
BERGEN COUNTY, NEW JERSEY

INDEX OF SHEETS		
SHEET No.	TITLE	LAST REVISED
1	OUTFALL LOCATIONS INDEX	-
2	VALENTINE BROOK OUTFALL LOCATIONS	-
3	HOHOKUS BROOK OUTFALL LOCATIONS	-
4	RAMSEY BROOK OUTFALL LOCATIONS	-
5	ALLENDALE BROOK OUTFALL LOCATIONS	-

LEGEND:

N.J. MUNICIPAL BOUNDARY

RIGHT-OF-WAY


PROPERTY LINE

SURFACE WATER (STREAMS/RIVERS)

SURFACE WATER (LAKE/POND)

- REFERENCES:
- NJ OFFICE OF INFORMATION TECHNOLOGY, OFFICE OF GIS (NJOGIS), "MUNICIPAL BOUNDARIES OF NEW JERSEY", 20200410.
- NJ OFFICE OF INFORMATION TECHNOLOGY, OFFICE OF GIS (NJOGIS), "PARCELS AND MOD-IV OF BERGEN COUNTY, NEW JERSEY", 20190715.
- NJ DEPARTMENT OF ENVIRONMENTAL PROTECTION (NJDEP), OFFICE OF INFORMATION RESOURCES MANAGEMENT (ORIM), BUREAU OF GEOGRAPHIC INFORMATION SYSTEMS (BGIS), "NATIONAL HYDROGRAPHY DATASET (NHD) STREAMS 2002", 20101101.
- NJ DEPARTMENT OF ENVIRONMENTAL PROTECTION (NJDEP), OFFICE OF INFORMATION RESOURCES MANAGEMENT (ORIM), BUREAU OF GEOGRAPHIC INFORMATION SYSTEMS (BGIS), "NATIONAL HYDROGRAPHY DATASET (NHD) WATERBODY 2002", 20101101.
- VAN CLEEF ENGINEERING ASSOCIATES, LLC, ArcGIS ONLINE DATABASE, FEATURE LAYER ENTITLED, "ALLENDALE DRAINAGE", LAST UPDATED 20210416.

OUTFALL LOCATIONS INDEX
STORMWATER POLLUTION PREVENTION PLAN
ALLENDALE BOROUGH, BERGEN COUNTY, NEW JERSEY
VCEA PROJECT NO: ALN-1006
APRIL 30, 2021

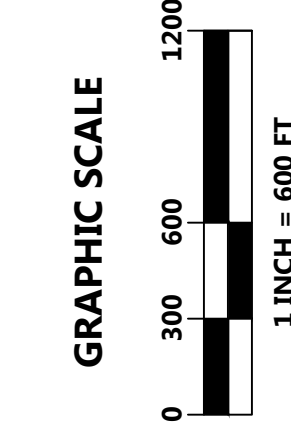


BOROUGH OF ALLENDALE
500 W. CRESCENT AVENUE
ALLENDALE, NEW JERSEY, 07401

Van Cleef
ENGINEERING WITH FOCUS

VAN CLEEF ENGINEERING ASSOCIATES, LLC
111 HOWARD BLVD., SUITE 101, NEW ARABINGTON, NJ 07866
WEB: WWW.VANCLEEFENGINEERING.COM
PHONE: (609) 264-1100


Offices in:
New Jersey
Delaware

F:\PROJECTS\New Jersey\02-Bergen\Allendale\ALN-1006 STORMWATER\2021_SPP\DWG\ALN-1006 Allendale Outfall Locations Exhibit.dwg Jmmahon 8/19/2021 9:58:35 AM

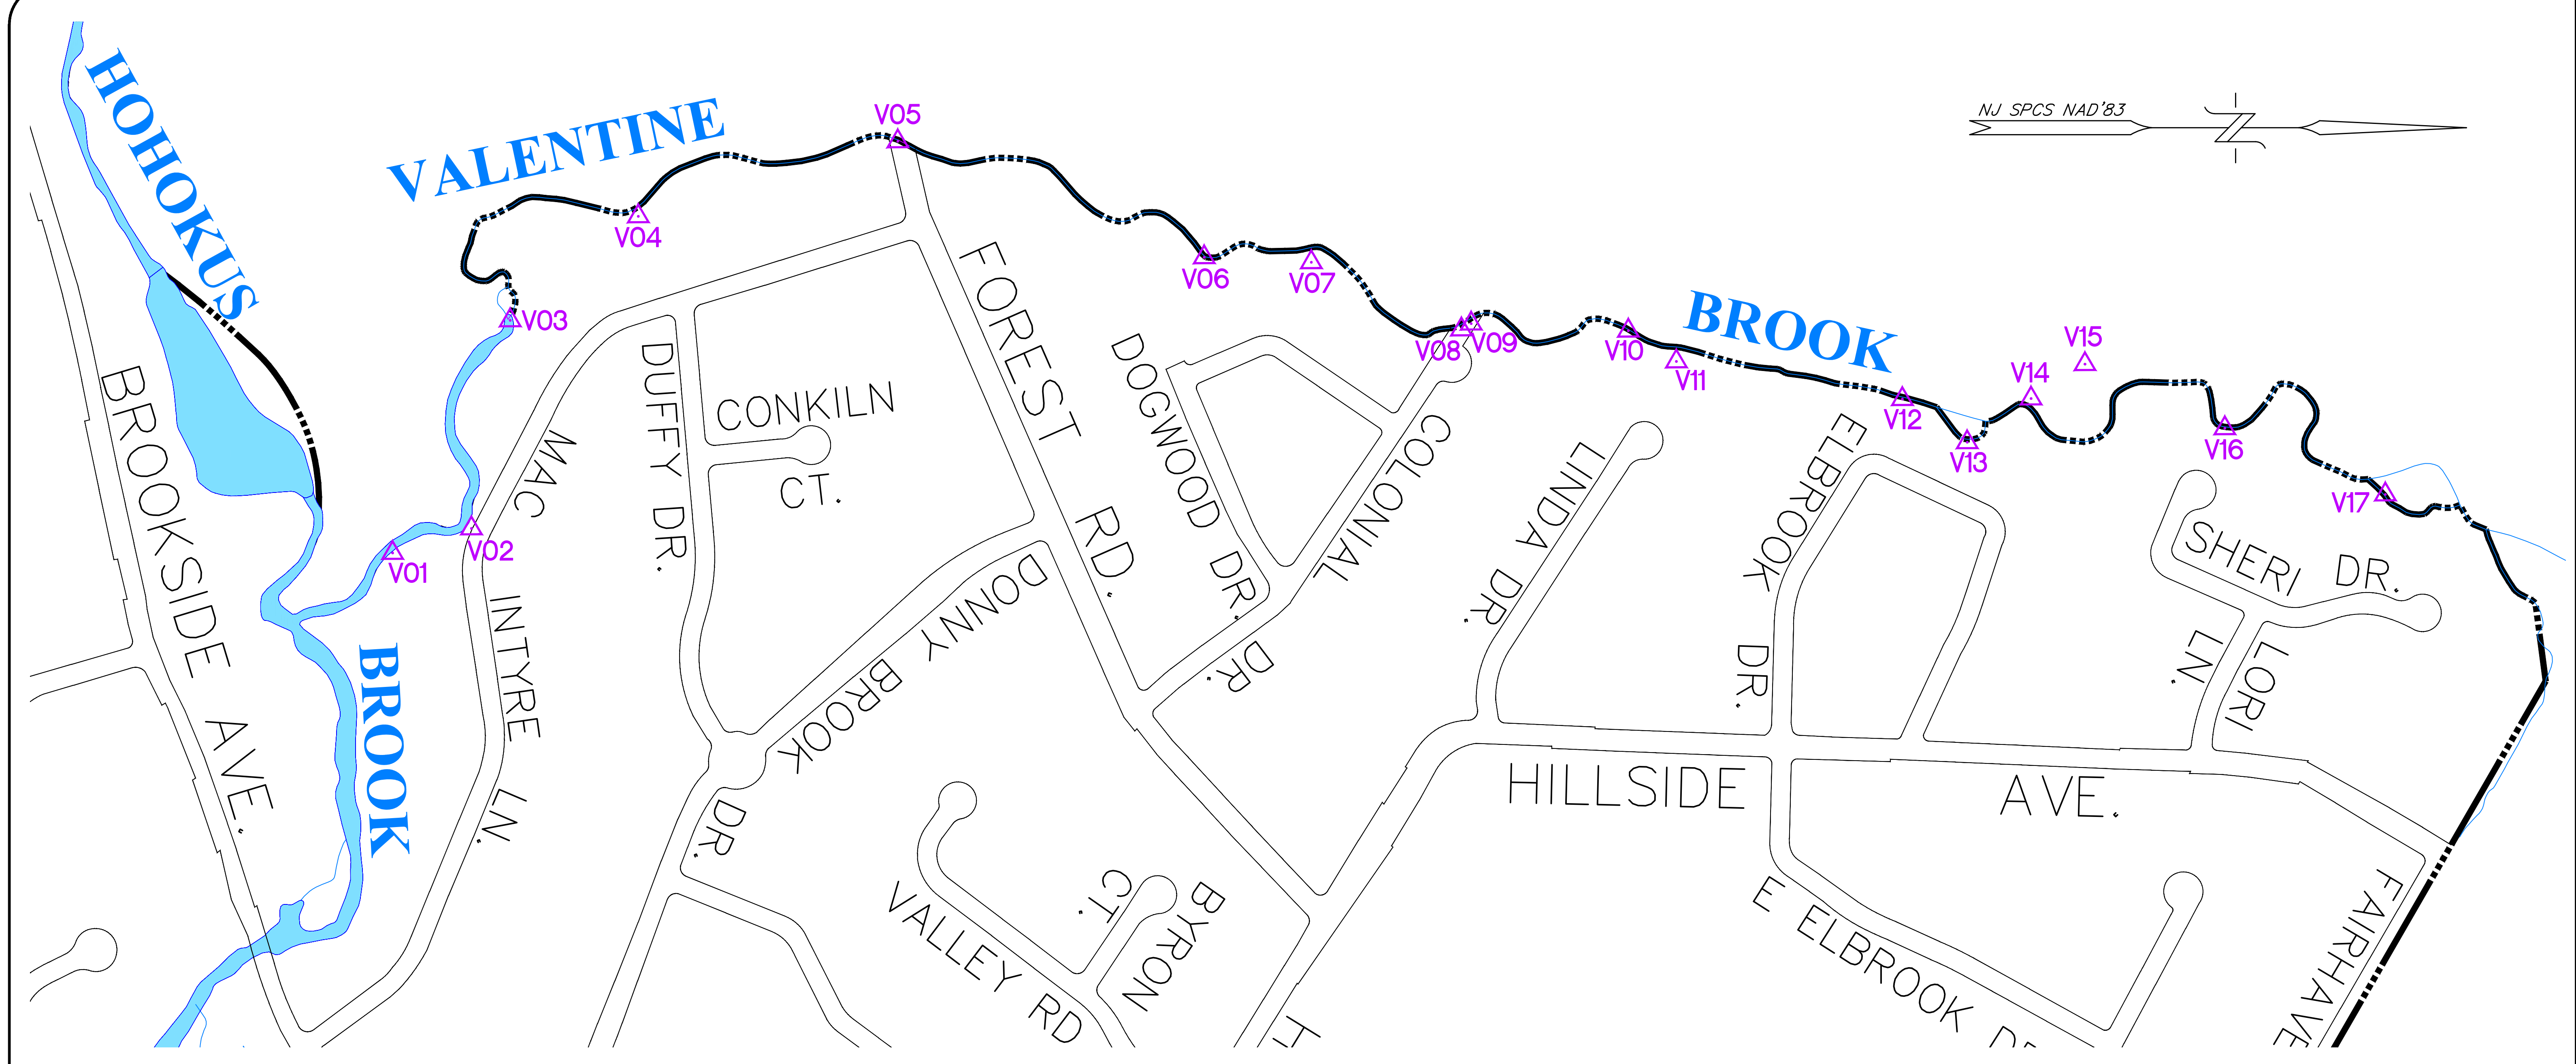

OUTFALL I.D.	NEAREST SURFACE WATER	LOCATION	OUTFALL TYPE	PIPE MATERIAL
V01	VALENTINE BROOK	MACINTYRE LANE	PIPE	PLASTIC
V02	VALENTINE BROOK	MACINTYRE LANE	HEADWALL	RCP
V03	VALENTINE BROOK	MACINTYRE LANE	DRAINAGE DITCH	N/A
V04	VALENTINE BROOK	MACINTYRE LANE	HEADWALL	RCP
V05	VALENTINE BROOK	FOREST ROAD	PIPE	RCP
V06	VALENTINE BROOK	SURREY LANE	PIPE	CAST IRON
V07	VALENTINE BROOK	SURREY LANE	HEADWALL	RCP
V08	VALENTINE BROOK	COLONIAL DRIVE	HEADWALL	RCP
V09	VALENTINE BROOK	COLONIAL DRIVE	DRAINAGE DITCH	N/A
V10	VALENTINE BROOK	LINDA DRIVE	PIPE	RCP
V11	VALENTINE BROOK	LINDA DRIVE	HEADWALL	RCP
V12	VALENTINE BROOK	ELBROOK DRIVE	HEADWALL	RCP
V13	VALENTINE BROOK	ELBROOK DRIVE	HEADWALL	RCP
V14	VALENTINE BROOK	ELBROOK DRIVE	PIPE	RCP
V15	VALENTINE BROOK	ELBROOK DRIVE	HEADWALL	RCP
V16	VALENTINE BROOK	SHERI DRIVE	HEADWALL	RCP
V17	VALENTINE BROOK	SHERI DRIVE	HEADWALL	RCP

LEGEND:

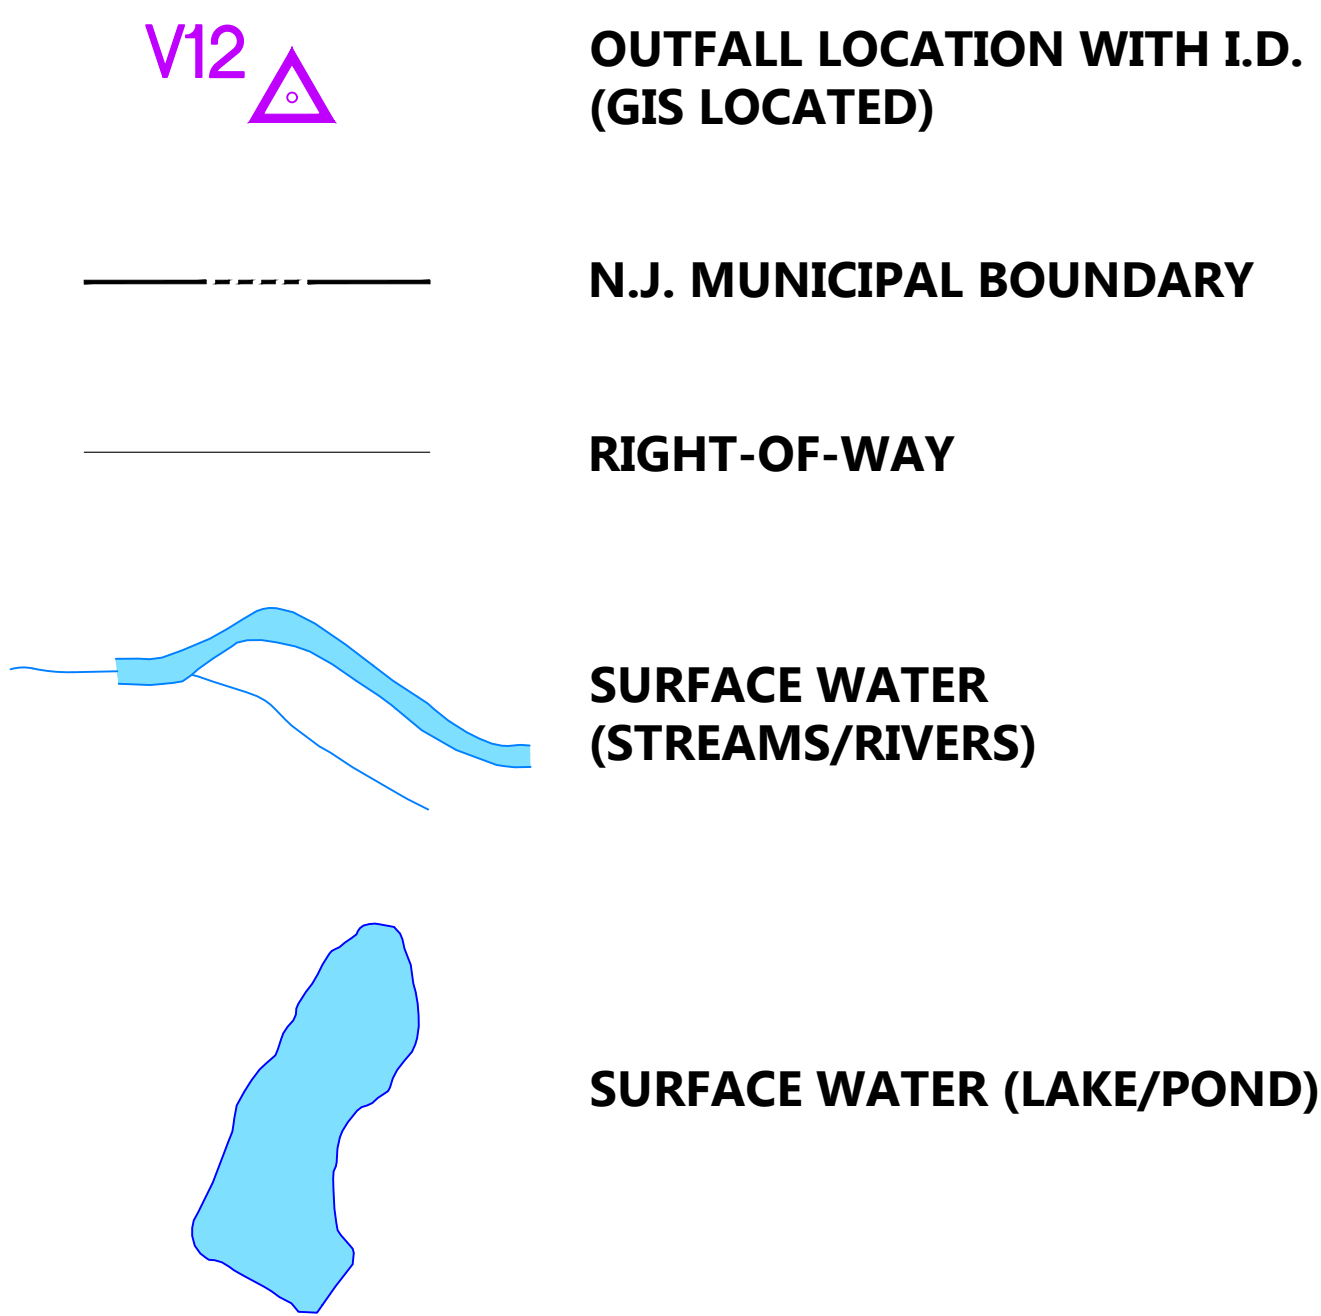

REFERENCES:

- NJ OFFICE OF INFORMATION TECHNOLOGY, OFFICE OF GIS (NJOGIS), "MUNICIPAL BOUNDARIES OF NEW JERSEY", 20200410.
- NJ OFFICE OF INFORMATION TECHNOLOGY, OFFICE OF GIS (NJOGIS), "PARCELS AND MOD-IV OF BERGEN COUNTY, NEW JERSEY", 20190715.
- NJ DEPARTMENT OF ENVIRONMENTAL PROTECTION (NJDEP), OFFICE OF INFORMATION RESOURCES MANAGEMENT (ORIM), BUREAU OF GEOGRAPHIC INFORMATION SYSTEMS (BGIS), "NATIONAL HYDROGRAPHY DATASET (NHD) STREAMS 2002", 20101101.
- NJ DEPARTMENT OF ENVIRONMENTAL PROTECTION (NJDEP), OFFICE OF INFORMATION RESOURCES MANAGEMENT (ORIM), BUREAU OF GEOGRAPHIC INFORMATION SYSTEMS (BGIS), "NATIONAL HYDROGRAPHY DATASET (NHD) WATERBODY 2002", 20101101.
- VAN CLEEF ENGINEERING ASSOCIATES, LLC, ArcGIS ONLINE DATABASE, FEATURE LAYER ENTITLED, "ALLENDALE DRAINAGE", LAST UPDATED 20210416.

Van Cleef
ENGINEERING WITH FOCUS

Van Cleef Engineering Associates, LLC
111 HOWARD BLVD., SUITE 201, ARABINGTON, NJ 07756
WEB: WWW.VANCLEEFENGINEERING.COM
PHONE: (862) 284-1100

Offices in:
New Jersey
Delaware


VALENTINE BROOK OUTFALL LOCATIONS
STORMWATER POLLUTION PREVENTION PLAN
ALLENDALE BOROUGH, BERGEN COUNTY, NEW JERSEY
VCEA PROJECT NO: ALN-1006
APRIL 30, 2021

GRAPHIC SCALE

0 100 200 400
1 INCH = 200 FT

BOROUGH OF ALLENDALE
500 W. CRESCENT AVENUE
ALLENDALE, NEW JERSEY, 07401

F:\PROJECTS\New Jersey\02-Bergen\Allendale\ALN-1006 STORMWATER\2021_SPP\DWG\ALN-1006 Allendale Outfall Locations Exhibit.dwg Jmmahon 8/19/2021 9:58:37 AM

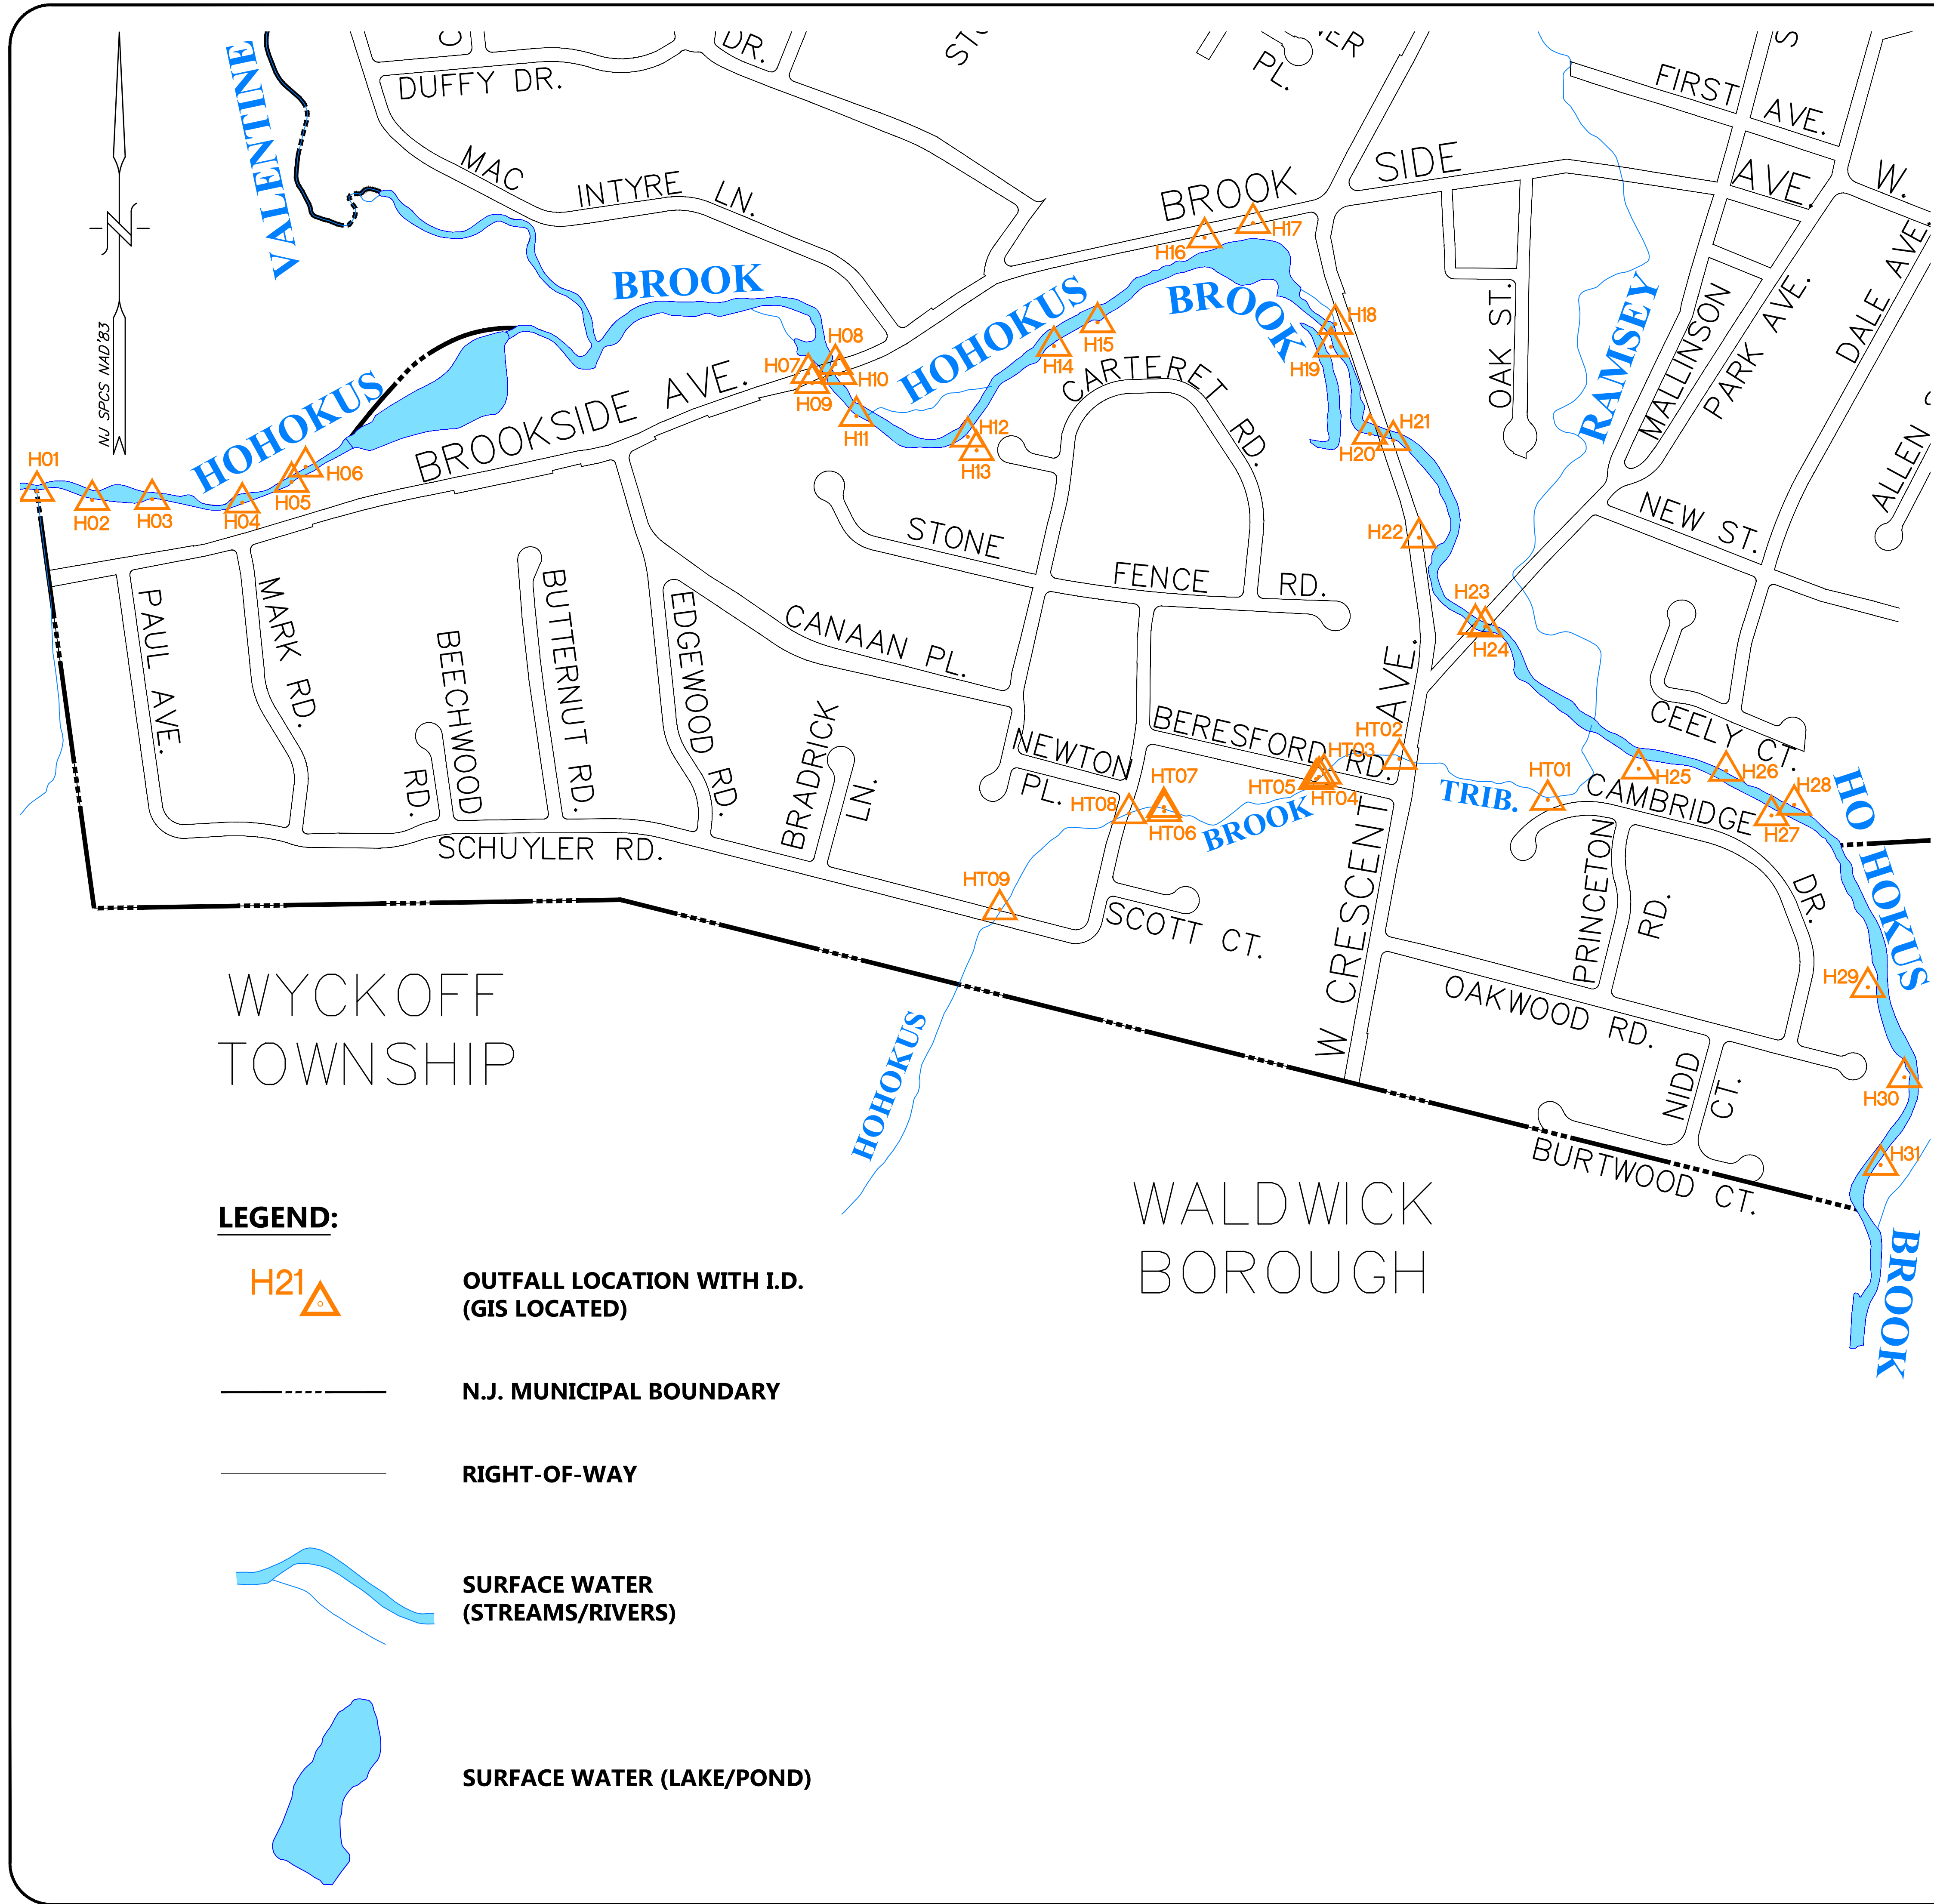

OUTFALL I.D.	NEAREST SURFACE WATER	LOCATION	OUTFALL TYPE	PIPE MATERIAL
H01	HO-HO-KUS BROOK	BROOKSIDE AVENUE	PIPE	CAST IRON
H02	HO-HO-KUS BROOK	BROOKSIDE AVENUE	DRAINAGE DITCH	N/A
H03	HO-HO-KUS BROOK	BROOKSIDE AVENUE	PIPE	CORRUGATED METAL
H04	HO-HO-KUS BROOK	BROOKSIDE AVENUE	PIPE	RCP
H05	HO-HO-KUS BROOK	BROOKSIDE AVENUE	PIPE	RCP
H06	HO-HO-KUS BROOK	BROOKSIDE AVENUE	DRAINAGE DITCH	N/A
H07	HO-HO-KUS BROOK	BROOKSIDE AVENUE	B-INLET	RCP
H08	HO-HO-KUS BROOK	BROOKSIDE AVENUE	B-INLET	RCP
H09	HO-HO-KUS BROOK	BROOKSIDE AVENUE	B-INLET	RCP
H10	HO-HO-KUS BROOK	BROOKSIDE AVENUE	B-INLET	RCP
H11	HO-HO-KUS BROOK	STONE FENCE ROAD	PIPE	RCP
H12	HO-HO-KUS BROOK	CARTERET COURT	PIPE	CORRUGATED METAL
H13	HO-HO-KUS BROOK	CARTERET COURT	HEADWALL	RCP
H14	HO-HO-KUS BROOK	CARTERET ROAD	HEADWALL	RCP
H15	HO-HO-KUS BROOK	CARTERET ROAD	HEADWALL	RCP
H16	HO-HO-KUS BROOK	BROOKSIDE AVENUE	PIPE	PLASTIC
H17	HO-HO-KUS BROOK	BROOKSIDE AVENUE	PIPE	CAST IRON
H18	HO-HO-KUS BROOK	W. CRESCENT AVENUE	PIPE	CAST IRON
H19	HO-HO-KUS BROOK	W. CRESCENT AVENUE	PIPE	RCP
H20	HO-HO-KUS BROOK	W. CRESCENT AVENUE	CULVERT	N/A
H21	HO-HO-KUS BROOK	W. CRESCENT AVENUE	CULVERT	N/A
H22	HO-HO-KUS BROOK	W. CRESCENT AVENUE	PIPE	CORRUGATED METAL
H23	HO-HO-KUS BROOK	PARK AVENUE	B-INLET	RCP
H24	HO-HO-KUS BROOK	PARK AVENUE	B-INLET	RCP
H25	HO-HO-KUS BROOK	CAMBRIDGE DRIVE	HEADWALL	RCP
H26	HO-HO-KUS BROOK	CEELY COURT	PIPE	RCP
H27	HO-HO-KUS BROOK	CAMBRIDGE DRIVE	HEADWALL	RCP
H28	HO-HO-KUS BROOK	OAKWOOD ROAD	DRAINAGE DITCH	N/A
H29	HO-HO-KUS BROOK	OAKWOOD ROAD	HEADWALL	RCP
H30	HO-HO-KUS BROOK	CAMBRIDGE DRIVE	PIPE	RCP
H31	HO-HO-KUS BROOK	W. CRESCENT AVENUE	HEADWALL	RCP
HT01	HO-HO-KUS BROOK TRIBUTARY	BERESFORD ROAD	HEADWALL	RCP
HT02	HO-HO-KUS BROOK TRIBUTARY	BERESFORD ROAD	CULVERT	RCP
HT03	HO-HO-KUS BROOK TRIBUTARY	BERESFORD ROAD	B-INLET	N/A
HT04	HO-HO-KUS BROOK TRIBUTARY	SCHUYLER ROAD	CULVERT	CORRUGATED METAL
HT05	HO-HO-KUS BROOK TRIBUTARY	SCHUYLER ROAD	B-INLET	N/A
HT06	HO-HO-KUS BROOK TRIBUTARY	SCHUYLER ROAD	PIPE	PLASTIC
HT07	HO-HO-KUS BROOK TRIBUTARY	SCHUYLER ROAD	PIPE	PLASTIC
HT08	HO-HO-KUS BROOK TRIBUTARY	SCHUYLER ROAD	PIPE	RCP
HT09	HO-HO-KUS BROOK TRIBUTARY	SCHUYLER ROAD	PIPE	RCP

- REFERENCES:**
- NJ OFFICE OF INFORMATION TECHNOLOGY, OFFICE OF GIS (NJOGIS), "MUNICIPAL BOUNDARIES OF NEW JERSEY", 20200410.
- NJ OFFICE OF INFORMATION TECHNOLOGY, OFFICE OF GIS (NJOGIS), "PARCELS AND MOD-IV OF BERGEN COUNTY, NEW JERSEY", 20190715.
- NJ DEPARTMENT OF ENVIRONMENTAL PROTECTION (NJDEP), OFFICE OF INFORMATION RESOURCES MANAGEMENT (ORIM), BUREAU OF GEOGRAPHIC INFORMATION SYSTEMS (BGIS), "NATIONAL HYDROGRAPHY DATASET (NHD) STREAMS 2002", 20101101.
- NJ DEPARTMENT OF ENVIRONMENTAL PROTECTION (NJDEP), OFFICE OF INFORMATION RESOURCES MANAGEMENT (ORIM), BUREAU OF GEOGRAPHIC INFORMATION SYSTEMS (BGIS), "NATIONAL HYDROGRAPHY DATASET (NHD) WATERBODY 2002", 20101101.
- VAN CLEEF ENGINEERING ASSOCIATES, LLC, ArcGIS ONLINE DATABASE, FEATURE LAYER ENTITLED, "ALLENDALE DRAINAGE", LAST UPDATED 20210416.

Bridge/Highways
Construction Inspection
Geotechnical/Data
Land Use Planning
Local/Regional Planning
Management Engineering
Surveying/As-built/Drawings
Water/Wastewater

Van Cleef
ENGINEERING WITH FOCUS

VAN CLEEF ENGINEERING ASSOCIATES, LLC
111 HOWARD BLVD., SUITE 101, NEW ARABINGTON, NJ 07865
WEB: WWW.VANCLEEFENGINEERING.COM
PHONE: (609) 264-1100

Offices in:
New Jersey
Pennsylvania
Delaware

HOHOKUS BROOK OUTFALL LOCATIONS

STORMWATER POLLUTION PREVENTION PLAN

ALLENDALE BOROUGH, BERGEN COUNTY, NEW JERSEY

VCEA PROJECT NO: ALN-1006

APRIL 30, 2021

GRAPHIC SCALE

0 150 300 600


1 INCH = 300 FT

BOROUGH OF ALLENDALE

500 W. CRESCENT AVENUE

ALLENDALE, NEW JERSEY, 07401

F:\PROJECTS\New Jersey\02-Bergen\Allendale\ALN-1006 STORMWATER\2021_SPPP\DWG\ALN-1006 Allendale Outfall Locations Exhibit.dwg jmanabou 8/19/2021
9:58:50 AM

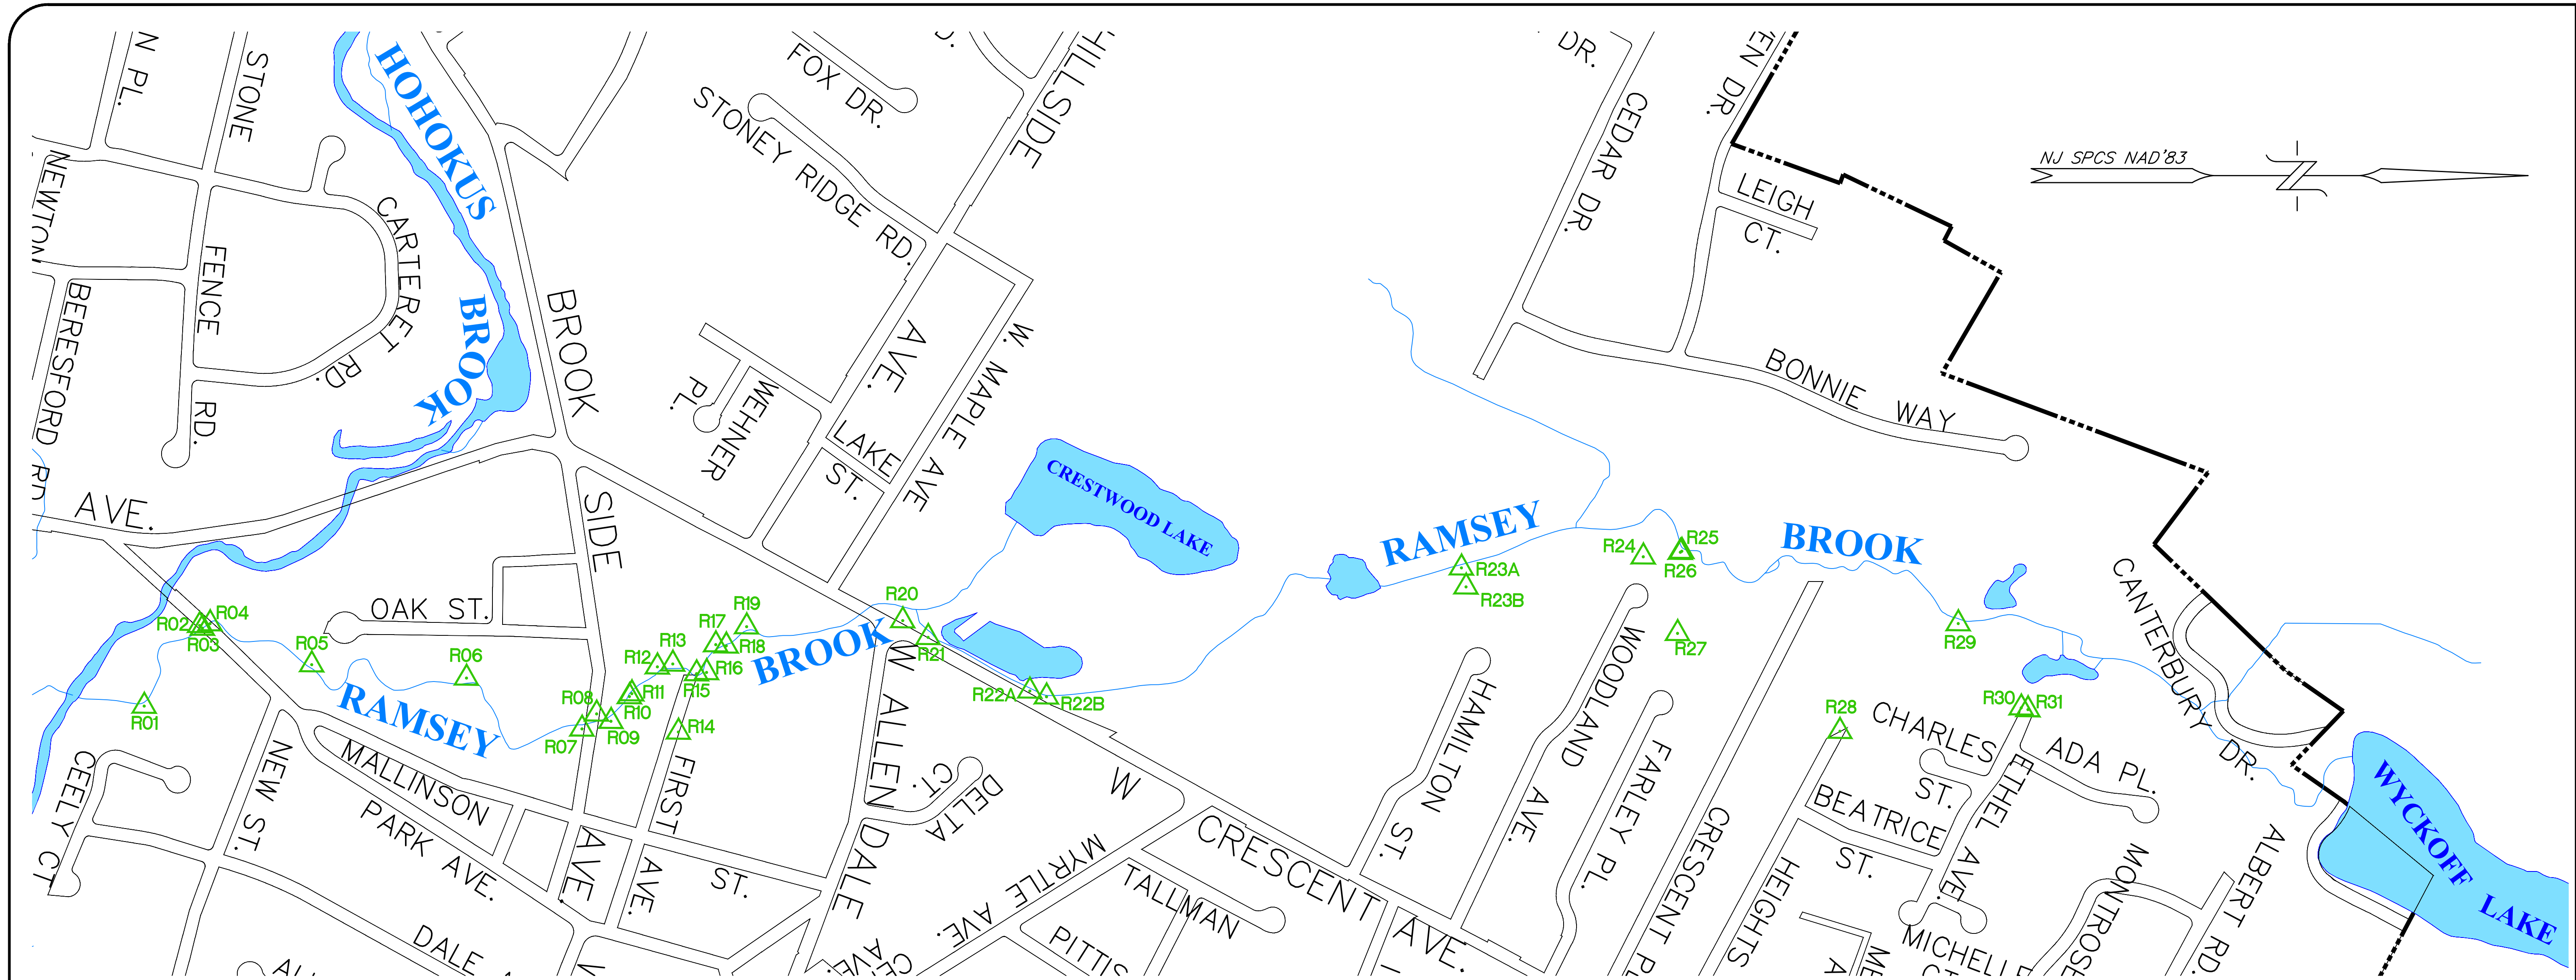


OUTFALL I.D.	NEAREST SURFACE WATER	LOCATION	OUTFALL TYPE	PIPE MATERIAL
R01	RAMSEY BROOK	PARK AVENUE	HEADWALL	RCP
R02	RAMSEY BROOK	PARK AVENUE	B-INLET	CURED IN PLACE
R03	RAMSEY BROOK	PARK AVENUE	B-INLET	N/A
R04	RAMSEY BROOK	PARK AVENUE	B-INLET	N/A
R05	RAMSEY BROOK	OAK STREET	PIPE	RCP
R06	RAMSEY BROOK	OAK STREET	PIPE	PLASTIC
R07	RAMSEY BROOK	BROOKSIDE AVENUE	HEADWALL	RCP
R08	RAMSEY BROOK	BROOKSIDE AVENUE	PIPE	RCP
R09	RAMSEY BROOK	BROOKSIDE AVENUE	YARD INLET	RCP
R10	RAMSEY BROOK	BROOKSIDE AVENUE	PIPE	CAST IRON
R11	RAMSEY BROOK	BROOKSIDE AVENUE	PIPE	CAST IRON
R12	RAMSEY BROOK	BROOKSIDE AVENUE	HEADWALL	RCP
R13	RAMSEY BROOK	BROOKSIDE AVENUE	HEADWALL	ASBESTOS CEMENT
R14	RAMSEY BROOK	1ST STREET	E-INLET	RCP
R15	RAMSEY BROOK	1ST STREET	PIPE	CORRUGATED METAL
R16	RAMSEY BROOK	1ST STREET	PIPE	RCP
R17	RAMSEY BROOK	1ST STREET	PIPE	CORRUGATED PLASTIC
R18	RAMSEY BROOK	1ST STREET	PIPE	PLASTIC
R19	RAMSEY BROOK	W. CRESCENT AVENUE	HEADWALL	N/A
R20	RAMSEY BROOK	W. CRESCENT AVENUE	PIPE	RCP
R21	RAMSEY BROOK	W. CRESCENT AVENUE	HEADWALL	RCP
R22A	RAMSEY BROOK	W. CRESCENT AVENUE	HEADWALL	RCP
R22B	RAMSEY BROOK	W. CRESCENT AVENUE	HEADWALL	RCP
R23A	RAMSEY BROOK	HAMILTON STREET	CULVERT	RCP
R23B	RAMSEY BROOK	HAMILTON STREET	CULVERT	RCP
R24	RAMSEY BROOK	WOODLAND AVENUE	CLOSED LID MANHOLE	RCP
R25	RAMSEY BROOK	WOODLAND AVENUE	HEADWALL	RCP
R26	RAMSEY BROOK	WOODLAND AVENUE	CLOSED LID MANHOLE	RCP
R27	RAMSEY BROOK	FARLEY PLACE	HEADWALL	RCP
R28	RAMSEY BROOK	HEIGHTS ROAD	PIPE	RCP
R29	RAMSEY BROOK	ETHEL AVENUE	PIPE	CORRUGATED METAL
R30	RAMSEY BROOK	ETHEL AVENUE	B-INLET	CORRUGATED METAL
R31	RAMSEY BROOK	ETHEL AVENUE	B-INLET	CORRUGATED METAL


LEGEND:

- 

OUTFALL LOCATION WITH I.D.
(GIS LOCATED)
- 

N.J. MUNICIPAL BOUNDARY
- 

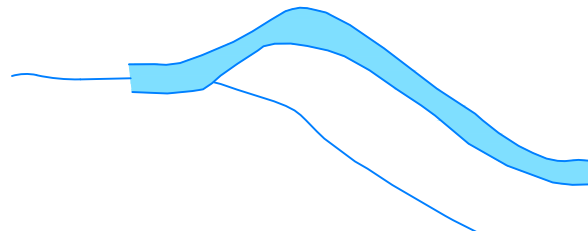RIGHT-OF-WAY
- 

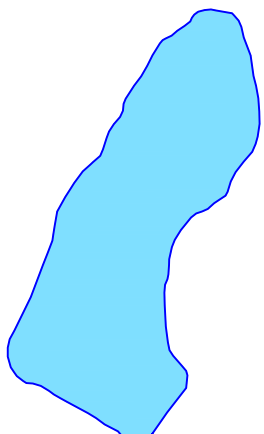SURFACE WATER
(STREAMS/RIVERS)
- 

SURFACE WATER (LAKE/POND)

REFERENCES:

- NJ OFFICE OF INFORMATION TECHNOLOGY, OFFICE OF GIS (NJOGIS), "MUNICIPAL BOUNDARIES OF NEW JERSEY", 20200410.
- NJ OFFICE OF INFORMATION TECHNOLOGY, OFFICE OF GIS (NJOGIS), "PARCELS AND MOD-IV OF BERGEN COUNTY, NEW JERSEY", 20190715.
- NJ DEPARTMENT OF ENVIRONMENTAL PROTECTION (NJDEP), OFFICE OF INFORMATION RESOURCES MANAGEMENT (ORIM), BUREAU OF GEOGRAPHIC INFORMATION SYSTEMS (BGIS), "NATIONAL HYDROGRAPHY DATASET (NHD) STREAMS 2002", 20101101.
- NJ DEPARTMENT OF ENVIRONMENTAL PROTECTION (NJDEP), OFFICE OF INFORMATION RESOURCES MANAGEMENT (ORIM), BUREAU OF GEOGRAPHIC INFORMATION SYSTEMS (BGIS), "NATIONAL HYDROGRAPHY DATASET (NHD) WATERBODY 2002", 20101101.
- VAN CLEEF ENGINEERING ASSOCIATES, LLC, ArcGIS ONLINE DATABASE, FEATURE LAYER ENTITLED, "ALLENDALE DRAINAGE", LAST UPDATED 20210416.



Van Cleef
ENGINEERING WITH FOCUS

VAN CLEEF ENGINEERING ASSOCIATES, LLC
111 HOWARD BLVD., SUITE 201, NEW ARABINGTON, NJ 07866
WEB: WWW.VANCLEEFENGINEERING.COM
PHONE: (609) 234-1100

Bridges/Highways
Construction Inspection
Geotechnical/Drainage
Landmarks/Preservation
Local/Regional Planning
Municipal Engineering
Site Investigation
Surveying/As-built Drawings
Water/Wastewater

Offices in:
New Jersey
Delaware

RAMSEY BROOK OUTFALL LOCATIONS


STORMWATER POLLUTION PREVENTION PLAN

ALLENDALE BOROUGH, BERGEN COUNTY, NEW JERSEY

VCEA PROJECT NO: ALN-1006

APRIL 30, 2021

GRAPHIC SCALE

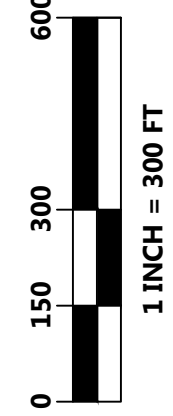

0 150 300 600
1 INCH = 300 FT

BOROUGH OF ALLENDALE

500 W. CRESCENT AVENUE

ALLENDALE, NEW JERSEY, 07401

OUTFALL I.D.	NEAREST SURFACE WATER	LOCATION	OUTFALL TYPE	PIPE MATERIAL
A01	ALLENDALE BROOK	WHITNEY LANE	HEADWALL	RCP
A02	ALLENDALE BROOK	WHITNEY LANE	PIPE	RCP
A03	ALLENDALE BROOK	WHITNEY LANE	HEADWALL	RCP
A04	ALLENDALE BROOK	NEW STREET	CULVERT	CORRUGATED METAL
A05	ALLENDALE BROOK	NEW STREET	PIPE	CORRUGATED METAL
A06	ALLENDALE BROOK	NEW STREET	PIPE	CAST IRON
A07	ALLENDALE BROOK	CARRIAGE COURT	HEADWALL	RCP
A08	ALLENDALE BROOK	ALLEN STREET	HEADWALL	RCP
A09	ALLENDALE BROOK	TROTTERS LANE	PIPE	RCP
A10	ALLENDALE BROOK	TROTTERS LANE	PIPE	RCP
A11	ALLENDALE BROOK	TROTTERS LANE	CULVERT	N/A
A12	ALLENDALE BROOK	TROTTERS LANE	HEADWALL	RCP
A13	ALLENDALE BROOK	TROTTERS LANE	PIPE	RCP
A14	ALLENDALE BROOK	TROTTERS LANE	PIPE	RCP
A15	ALLENDALE BROOK	TROTTERS LANE	CULVERT	CORRUGATED METAL
A16	ALLENDALE BROOK	TROTTERS LANE	CULVERT	N/A
A17	ALLENDALE BROOK	W. ORCHARD STREET	CULVERT	N/A
A18	ALLENDALE BROOK	EROLD COURT	HEADWALL	RCP
A19	ALLENDALE BROOK	W. ORCHARD STREET	HEADWALL	RCP
A20	ALLENDALE BROOK	FRANKLIN TURNPIKE	PIPE	RCP
A21	ALLENDALE BROOK	W. ALLENDALE AVENUE	PIPE	RCP
A22	ALLENDALE BROOK	W. ALLENDALE AVENUE	PIPE	RCP
A23	ALLENDALE BROOK	W. ALLENDALE AVENUE	E-INLET	RCP
A24	ALLENDALE BROOK	FRANKLIN TURNPIKE	E-INLET	RCP
A25	ALLENDALE BROOK	FRANKLIN TURNPIKE	PIPE	RCP
A26	ALLENDALE BROOK	ELM STREET	PIPE	PLASTIC
A27	ALLENDALE BROOK	ELM STREET	B-INLET	RCP
A28	ALLENDALE BROOK	FRANKLIN TURNPIKE	B-INLET	RCP
A29	ALLENDALE BROOK	FRANKLIN TURNPIKE	A-INLET	N/A
A30	ALLENDALE BROOK	FRANKLIN TURNPIKE	A-INLET	N/A
A31	ALLENDALE BROOK	FRANKLIN TURNPIKE	CULVERT	N/A
A32	ALLENDALE BROOK	MEADOW LANE	PIPE	RCP
A33	ALLENDALE BROOK	MEADOW LANE	B-INLET	RCP
A34	ALLENDALE BROOK	MEADOW LANE	B-INLET	RCP
A35	ALLENDALE BROOK	MEADOW LANE	B-INLET	RCP
A36	ALLENDALE BROOK	MEADOW LANE	B-INLET	RCP
A37	ALLENDALE BROOK	MEADOW LANE	B-INLET	RCP
A38	ALLENDALE BROOK	MEADOW LANE	B-INLET	CORRUGATED METAL
A39	ALLENDALE BROOK	MEADOW LANE	HEADWALL	RCP
A40	ALLENDALE BROOK	RIO VISTA DRIVE	PIPE	RCP
A41	ALLENDALE BROOK	RIO VISTA DRIVE	PIPE	RCP
A42	ALLENDALE BROOK	RIO VISTA DRIVE	PIPE	RCP
A43	ALLENDALE BROOK	RIO VISTA DRIVE	PIPE	RCP
A44	ALLENDALE BROOK	RIO VISTA DRIVE	PIPE	RCP
A45	ALLENDALE BROOK	RIO VISTA DRIVE	PIPE	RCP
A46	ALLENDALE BROOK	COMMERCE DRIVE	PIPE	RCP
A47	ALLENDALE BROOK	COMMERCE DRIVE	B-INLET	RCP
A48	ALLENDALE BROOK	COMMERCE DRIVE	E-INLET	RCP
A49	ALLENDALE BROOK	COMMERCE DRIVE	HEADWALL	RCP
A50	ALLENDALE BROOK	PEARL COURT	PIPE	RCP
A51	ALLENDALE BROOK	PEARL COURT	B-INLET	RCP
A52	ALLENDALE BROOK	PEARL COURT	E-INLET	RCP
A53	ALLENDALE BROOK	BOROLINE ROAD	HEADWALL	RCP
AT01	ALLENDALE BROOK TRIBUTARY	FRANKLIN TURNPIKE	CULVERT	N/A
AT02	ALLENDALE BROOK TRIBUTARY	FRANKLIN TURNPIKE	HEADWALL	RCP
AT03	ALLENDALE BROOK TRIBUTARY	FRANKLIN TURNPIKE	HEADWALL	CORRUGATED METAL
AT04	ALLENDALE BROOK TRIBUTARY	FOX RUN ROAD	HEADWALL	RCP
AT05	ALLENDALE BROOK TRIBUTARY	FOX RUN ROAD	HEADWALL	RCP
AT06	ALLENDALE BROOK TRIBUTARY	FOX RUN ROAD	HEADWALL	RCP
AT07	ALLENDALE BROOK TRIBUTARY	GREEN WAY	PIPE	RCP
AT08	ALLENDALE BROOK TRIBUTARY	GREEN WAY	PIPE	RCP
AT09	ALLENDALE BROOK TRIBUTARY	GLORIA DRIVE	PIPE	RCP
AT10	ALLENDALE BROOK TRIBUTARY	GLORIA DRIVE	PIPE	RCP


LEGEND:




OUTFALL LOCATION WITH I.D.
(GIS LOCATED)




N.J. MUNICIPAL BOUNDARY

 

RIGHT-OF-WAY

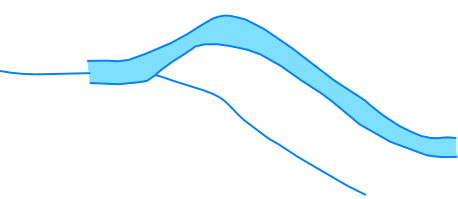

SURFACE WATER
(STREAMS/RIVERS)

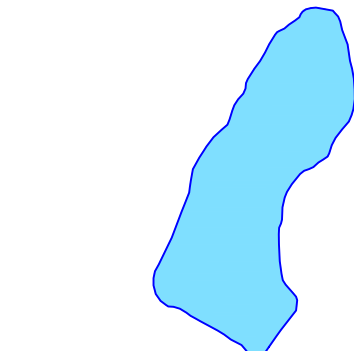

SURFACE WATER (LAKE/POND)

REFERENCES:

NJ OFFICE OF INFORMATION TECHNOLOGY, OFFICE OF GIS (NJOGIS), "MUNICIPAL BOUNDARIES OF NEW JERSEY", 20200410.


NJ OFFICE OF INFORMATION TECHNOLOGY, OFFICE OF GIS (NJOGIS), "PARCELS AND MOD-IV OF BERGEN COUNTY, NEW JERSEY", 20190715.

NJ DEPARTMENT OF ENVIRONMENTAL PROTECTION (NJDEP), OFFICE OF INFORMATION RESOURCES MANAGEMENT (ORIM), BUREAU OF GEOGRAPHIC INFORMATION SYSTEMS (BGIS), "NATIONAL HYDROGRAPHY DATASET (NHD) STREAMS 2002", 20101101.

NJ DEPARTMENT OF ENVIRONMENTAL PROTECTION (NJDEP), OFFICE OF INFORMATION RESOURCES MANAGEMENT (ORIM), BUREAU OF GEOGRAPHIC INFORMATION SYSTEMS (BGIS), "NATIONAL HYDROGRAPHY DATASET (NHD) WATERBODY 2002", 20101101.

VAN CLEEF ENGINEERING ASSOCIATES, LLC, ArcGIS ONLINE DATABASE, FEATURE LAYER ENTITLED, "ALLENDALE DRAINAGE", LAST UPDATED 20210416.

ALLENDALE BROOK OUTFALL LOCATIONS
STORMWATER POLLUTION PREVENTION PLAN
ALLENDALE BOROUGH, BERGEN COUNTY, NEW JERSEY
VCEA PROJECT NO: ALN-1006
APRIL 30, 2021

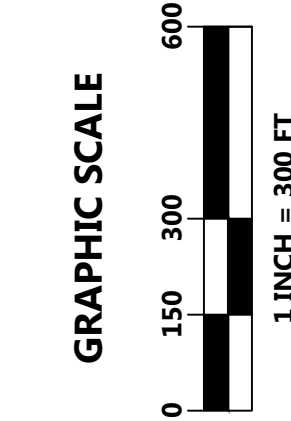

BOROUGH OF ALLENDALE
500 W. CRESCENT AVENUE
ALLENDALE, NEW JERSEY, 07401



VAN CLEEF ENGINEERING ASSOCIATES, LLC
111 HAWARD BLVD., SUITE 101, WILMINGTON, NJ 07865
WEB: WWW.VANCLEEFENGINEERING.COM
PHONE: (609) 234-1100

Offices in:
New Jersey
Delaware

Bridges/Highways
Construction Inspection
Geotechnical/Drainage
Land Use Planning
Local/Regional Planning
Management Engineering
Surveying/As-built Drawings/CAD
Water/Wastewater